


Typical floor on level A
- 1:500



Typical floor on level B
- 1:500

Site plan 1:1000

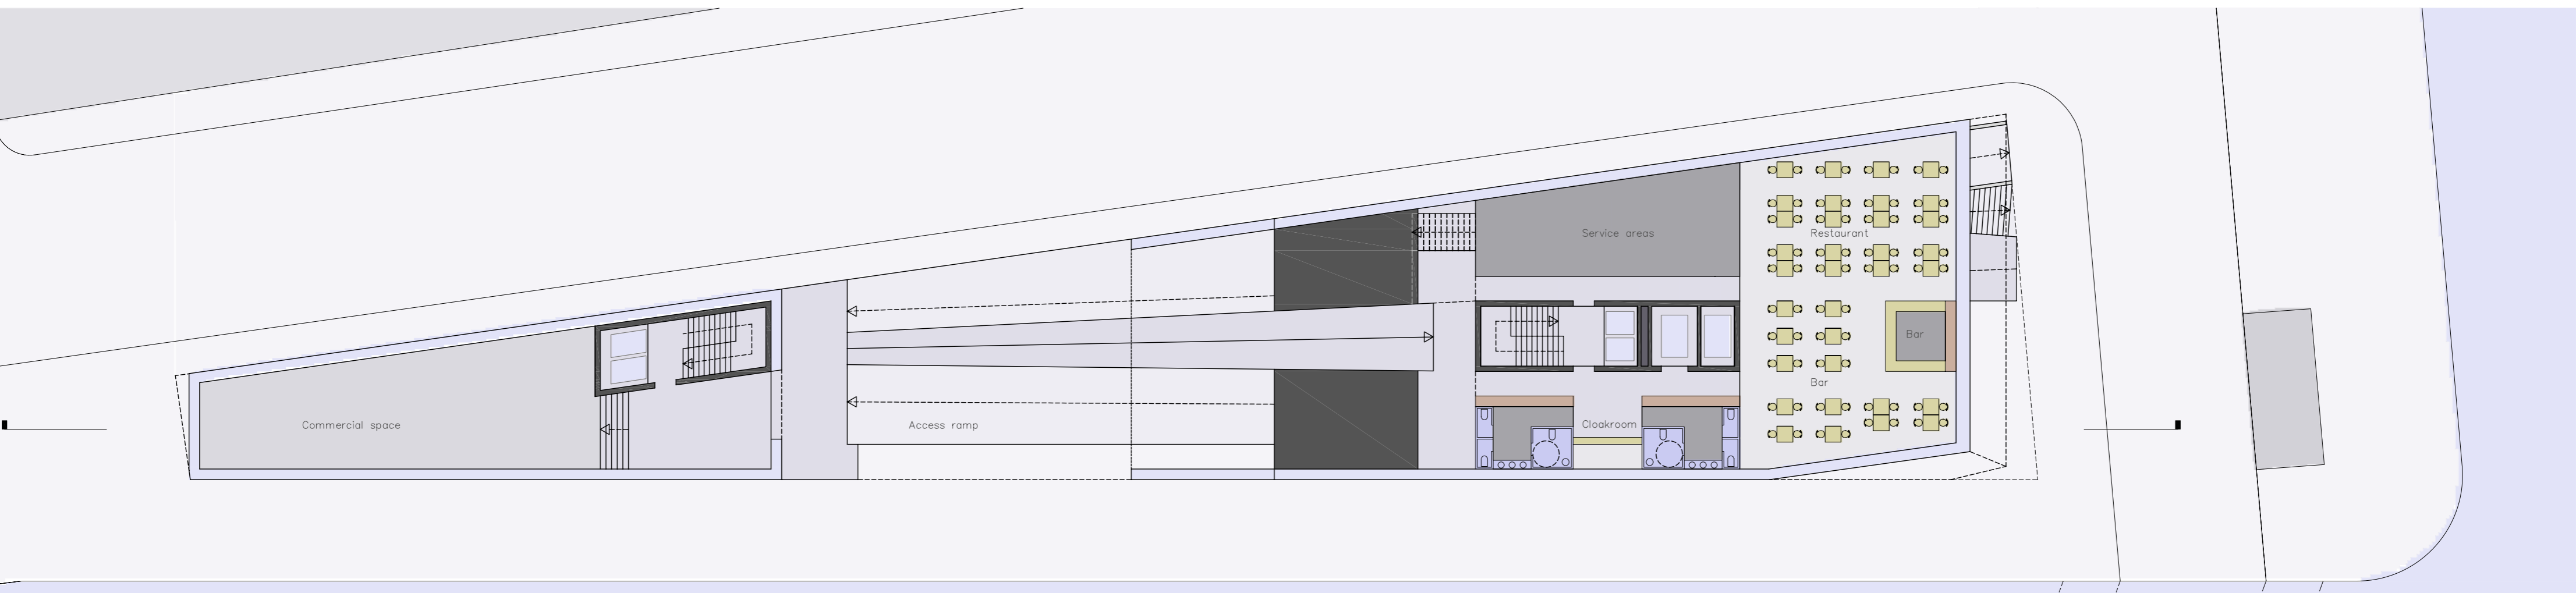

First floor plan - 1:250


Architectural Concept Competition for a Landmark Tower / U2 Studio at Britain Quay, Dublin

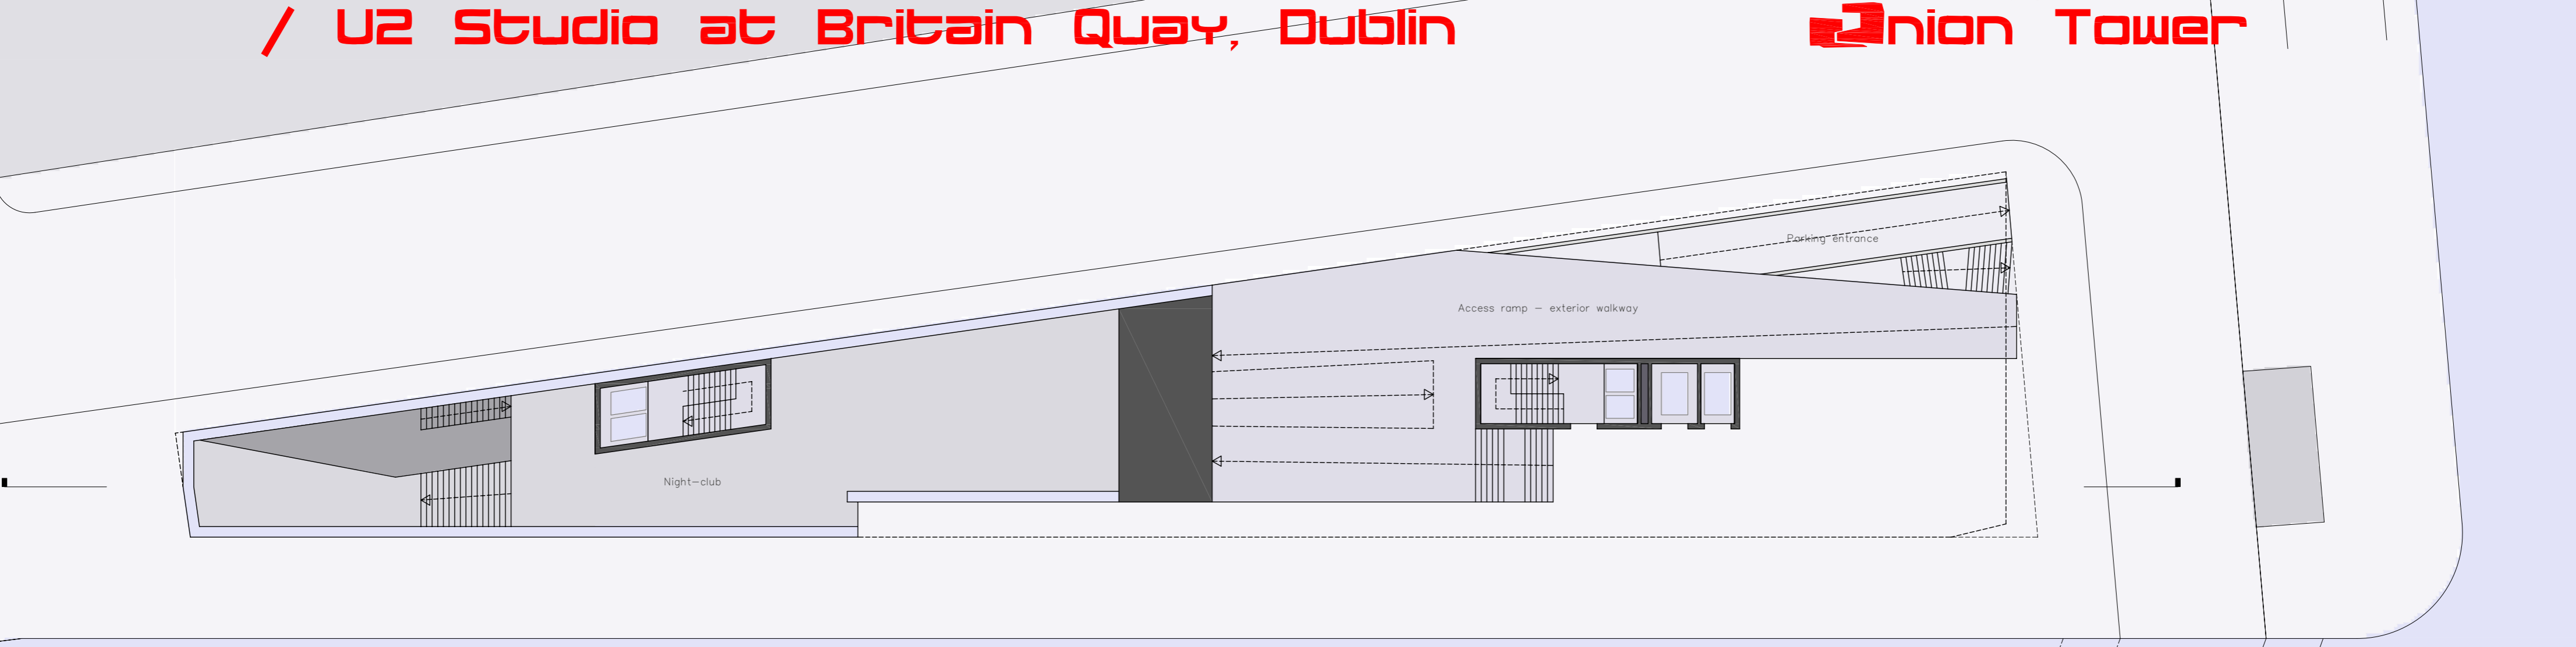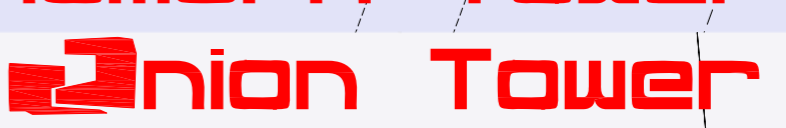

Ground floor plan - 1:250



Section - 1:500

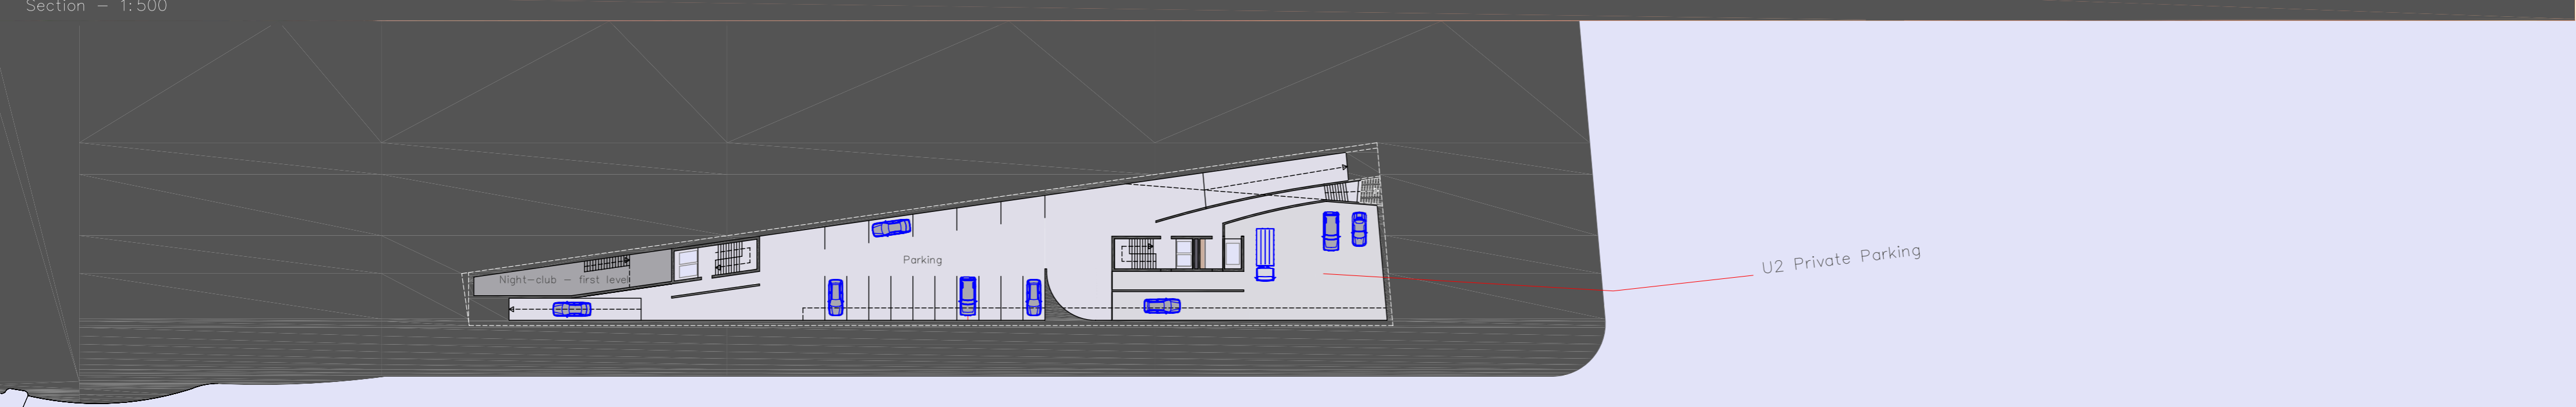

Basement plan - 1:500